


**DAM CROSS SECTION AT DEEPEST POINT**  
(Scale: 1:150)

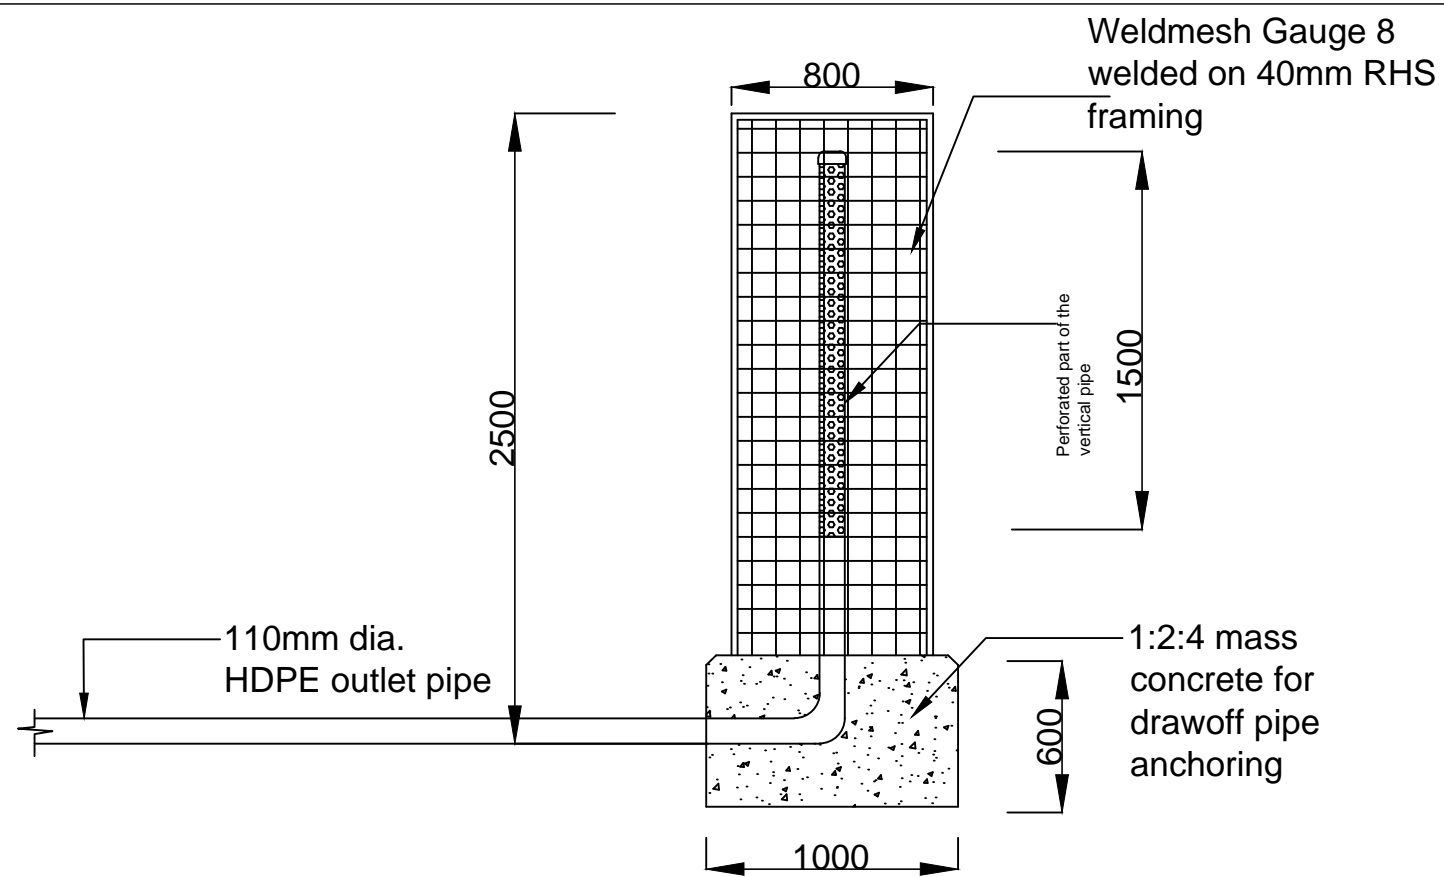

**INTAKE TOWER**  
(Scale: 1:30)

REVISION	
DATE	DESCRIPTION
REFERENCE DRAWINGS	DESCRIPTION
DRG. No.	

Kitui South Sub County  
**KAVETA EARTH DAM  
CONSTRUCTION**

Sheet 4 of 4

SCALE: As Shown		
FIGURED DIMENSIONS ONLY TO BE TAKEN FROM THIS DRAWING		
SURVEYED BY	Mulwa/Kamwilwa	DATE: Dec 2019
DIGITIZED BY	M. M. Mulwa	DATE: Jan 2020
CHECKED BY		
DESIGNED BY	M. M. Mulwa	DATE: Jan 2020
CHECKED BY		