


DAM CROSS SECTION AT DEEPEST POINT

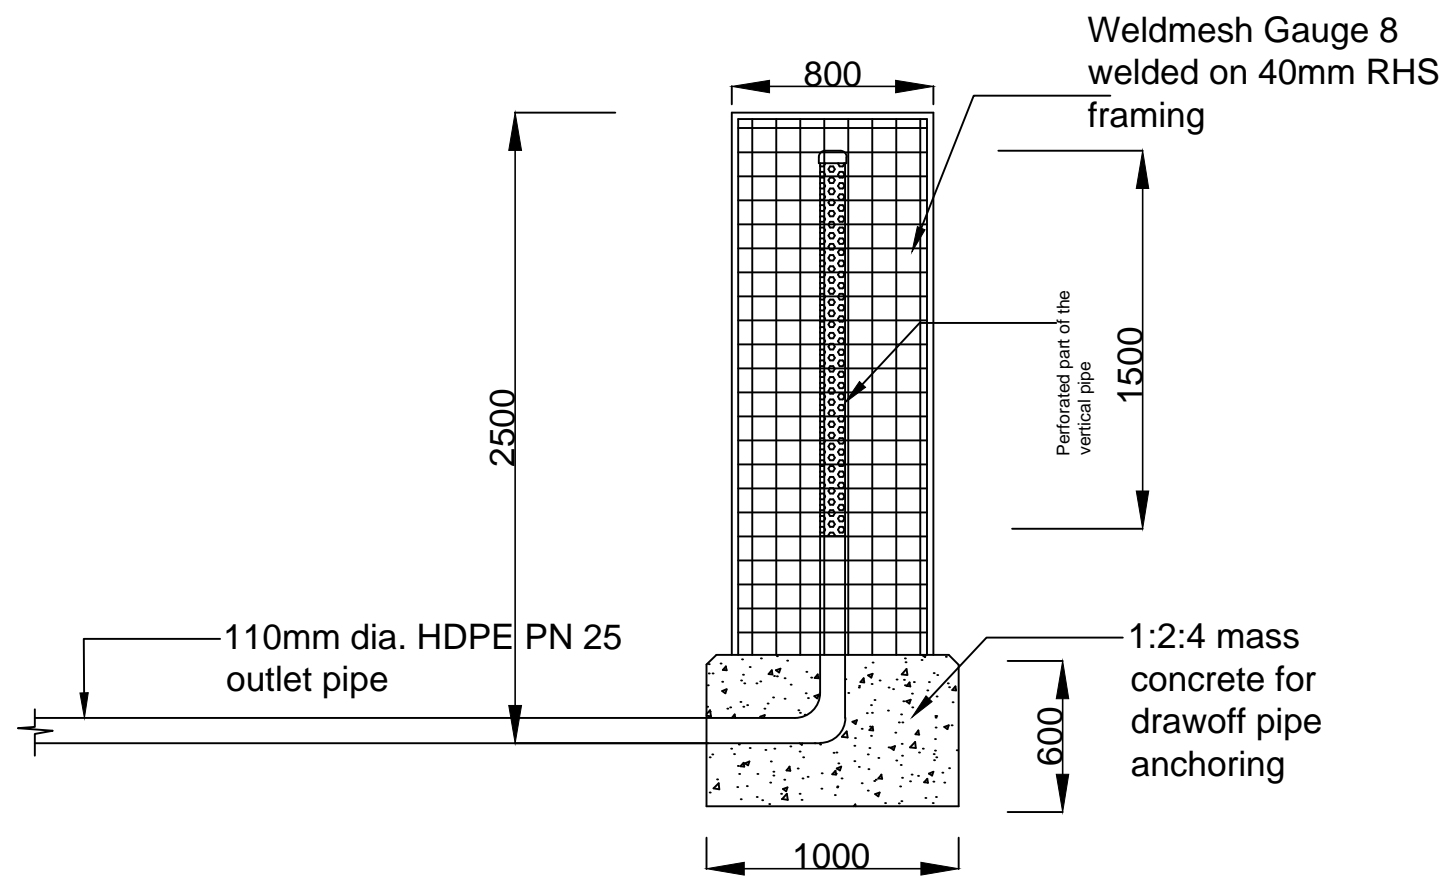

REVISION	
DATE	DESCRIPTION
REFERENCE DRAWINGS	
DRG. No.	DESCRIPTION

Kitui East Sub County
KALILUNI EARTH DAM
CONSTRUCTION

SCALE: As Shown

FIGURED DIMENSIONS ONLY TO BE TAKEN FROM THIS DRAWING

SURVEYED BY	Mulwa/Kamwilwa	DATE: Jan 2020
DIGITIZED BY	M. M. Mulwa	DATE: Jan 2020
CHECKED BY		
DESIGNED BY	M. M. Mulwa	DATE: Jan 2020
CHECKED BY		